

PROPOSED SCHOOL BELL
AT
FEDERAL GOVERNMENT COLLEGE ENUGU,
ENUGU STATE.

BY
ASSOCIATION OF FEDERAL GOVERNMENT COLLEGE
ENUGU ALUMNI AMERICA, INC .
(-AFGCEAA, INC.)



LOCATION FOR THE PROPOSED SCHOOL BELL



NOTES.

---DO NOT scale dimensions off this dwg. Any discrepancies MUST be referred to the architect for proper clarification.

---The client undertakes to execute this project in TOTAL conformity with these dwgs and specifications.

---The architect shall not accept any responsibilities for any failures due to unsupervised site operations.

PROPOSED SCHOOL BELL (2015)
FOR
ASSOCIATION OF FEDERAL GOVERNMENT
COLLEGE ENUGU ALUMNI AMERICAS, INC .
-AFGCEAA
AT
FEDERAL GOVERNMENT COLLEGE
ENUGU, ENUGU STATE.

location map

Project number	AFGCEAA -- 1	001
Date	NOVEMBER 2015	
Drawn by	PROJECT IMPLEMENTATION COMMITTEE(PIC)	
Scale		1 : 100



NOTES.

--DO NOT scale dimensions off this dwg. Any discrepancies MUST be referred to the architect for proper clarification.

--The client undertakes to execute this project in TOTAL conformity with these dwgs and specifications.

--The architect shall not accept any responsibilities for any failures due to unsupervised site operations.

PROPOSED SCHOOL BELL (2015)

FOR

ASSOCIATION OF FEDERAL GOVERNMENT
COLLEGE ENUGU ALUMNI AMERICAS, INC .
-AFGCEAA

AT

FEDERAL GOVERNMENT COLLEGE
ENUGU, ENUGU STATE.

3 DIMENSIONAL VIEW

Project number	AFGCEAA -- 1	002
Date	NOVEMBER 2015	
Drawn by	PROJECT IMPLEMENTATION COMMITTEE(PIC)	
Scale	1 : 100	



NOTES.

--DO NOT scale dimensions off this dwg. Any discrepancies MUST be referred to the architect for proper clarification.

--The client undertakes to execute this project in TOTAL conformity with these dwgs and specifications.

--The architect shall not accept any responsibilities for any failures due to unsupervised site operations.

PROPOSED SCHOOL BELL (2015)

FOR


ASSOCIATION OF FEDERAL GOVERNMENT
COLLEGE ENUGU ALUMNI AMERICAS, INC .
-AFGCEAA

AT


FEDERAL GOVERNMENT COLLEGE
ENUGU, ENUGU STATE.

3 DIMENSIONAL VIEW

Project number	AFGCEAA -- 1	003
Date	NOVEMBER 2015	
Drawn by	PROJECT IMPLEMENTATION COMMITTEE(PIC)	
Scale	1 : 100	

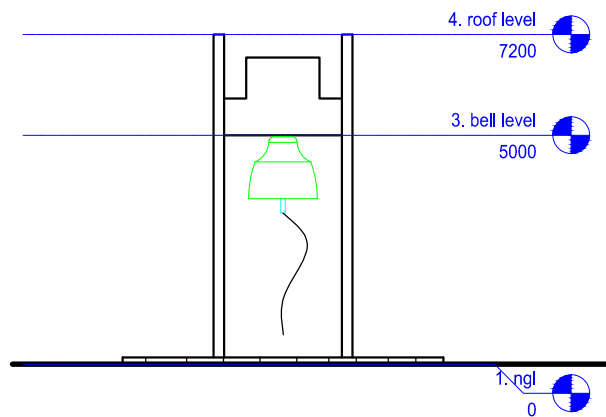

FRONT ELEVATIONS

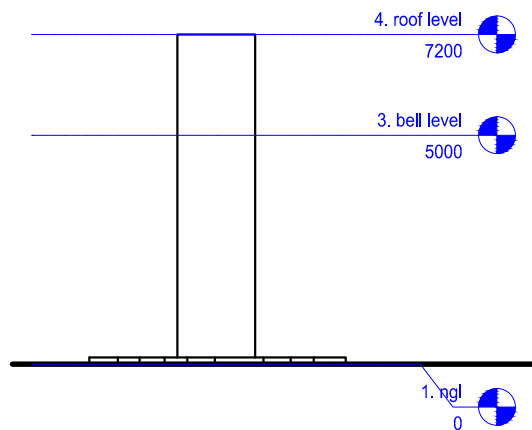

RIGHT ELEVATIONS



NOTES.

--DO NOT scale dimensions off this dwg. Any discrepancies MUST be referred to the architect for proper clarification.

--The client undertakes to execute this project in TOTAL conformity with these dwgs and specifications.


--The architect shall not accept any responsibilities for any failures due to unsupervised site operations.

PROPOSED SCHOOL BELL (2015)


FOR
ASSOCIATION OF FEDERAL GOVERNMENT
COLLEGE ENUGU ALUMNI AMERICAS, INC .
-AFGCEAA
AT
FEDERAL GOVERNMENT COLLEGE
ENUGU, ENUGU STATE.

ELEVATIONS

Project number	AFGCEAA -- 1	006
Date	NOVEMBER 2015	
Drawn by	PROJECT IMPLEMENTATION COMMITTEE(PIC)	
Scale		1 : 100

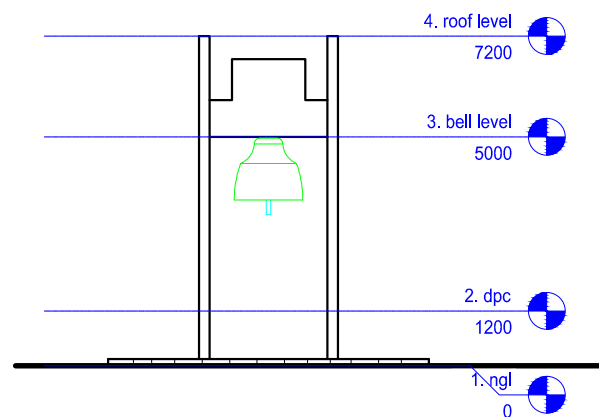

REAR ELEVATIONS

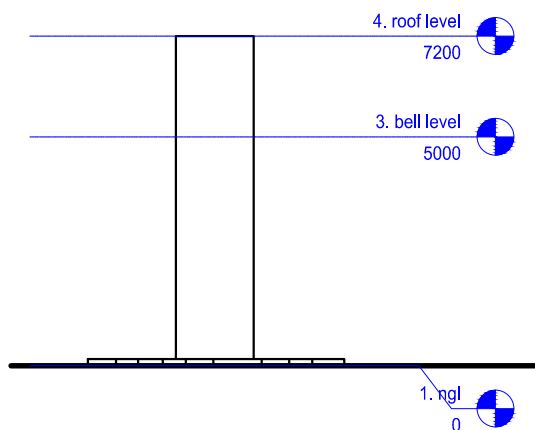

LEFT ELEVATIONS



NOTES.

--DO NOT scale dimensions off this dwg. Any discrepancies MUST be referred to the architect for proper clarification.

--The client undertakes to execute this project in TOTAL conformity with these dwgs and specifications.

--The architect shall not accept any responsibilities for any failures due to unsupervised site operations.

PROPOSED SCHOOL BELL (2015)

FOR

**ASSOCIATION OF FEDERAL GOVERNMENT
COLLEGE ENUGU ALUMNI AMERICAS, INC .**

-AFGCEAA

AT

**FEDERAL GOVERNMENT COLLEGE
ENUGU, ENUGU STATE.**

ELEVATIONS

Project number AFGCEAA -- 1


Date NOVEMBER 2015

Drawn by

PROJECT IMPLEMENTATION COMMITTEE(PIC)

007

Scale 1 : 100

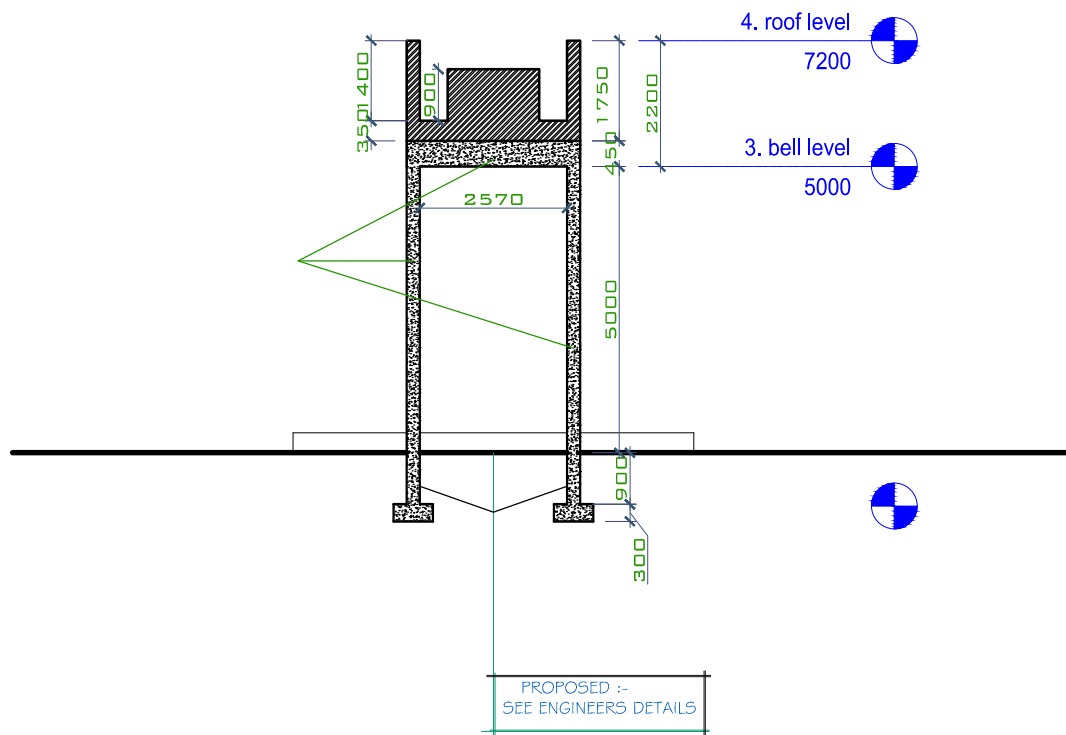

NOTES.

--DO NOT scale dimensions off this dwg. Any discrepancies MUST be referred to the architect for proper clarification.

--The client undertakes to execute this project in TOTAL conformity with these dwgs and specifications.

--The architect shall not accept any responsibilities for any failures due to unsupervised site operations.

PROPOSED SCHOOL BELL (2015)

FOR

ASSOCIATION OF FEDERAL GOVERNMENT
COLLEGE ENUGU ALUMNI AMERICAS, INC .

-AFGCEAA

AT

FEDERAL GOVERNMENT COLLEGE
ENUGU, ENUGU STATE.

SECTION A

Project number AFGCEAA -- 1



Date NOVEMBER 2015

Drawn by

PROJECT IMPLEMENTATION COMMITTEE(PIC)

008

Scale 1 : 100

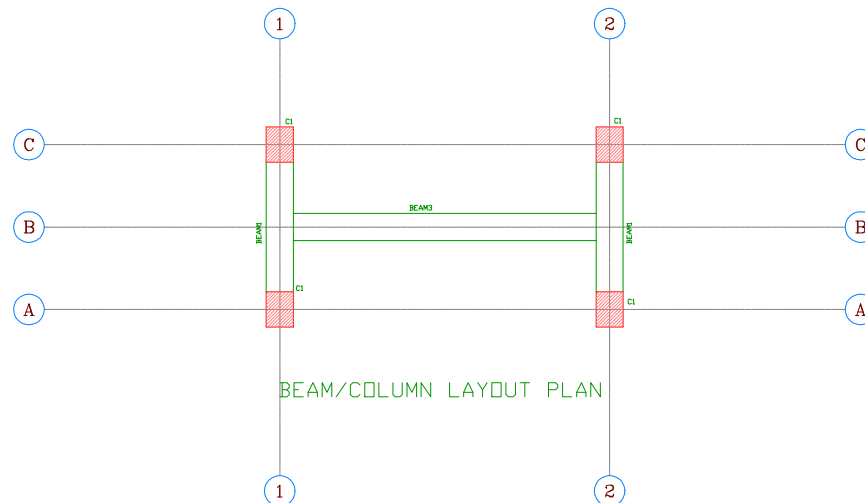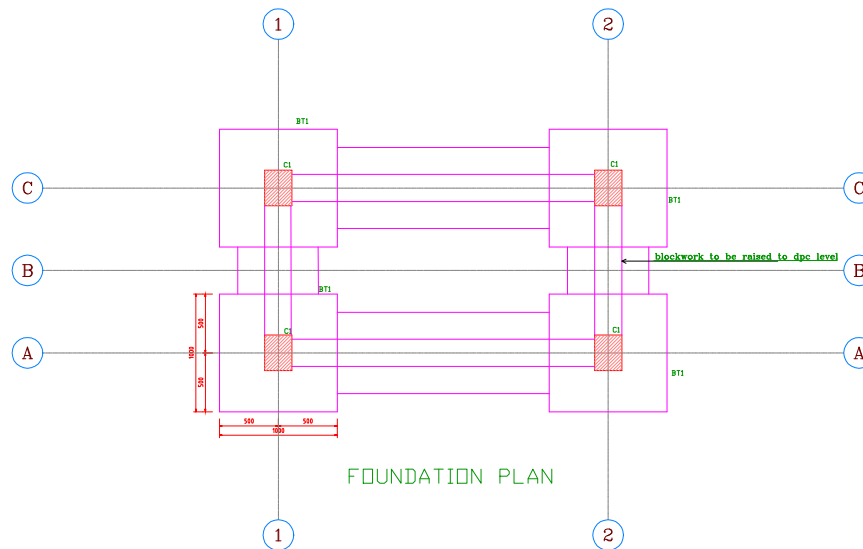

NOTES.

--DO NOT scale dimensions off this dwg. Any discrepancies MUST be referred to the architect for proper clarification.

--The client undertakes to execute this project in TOTAL conformity with these dwgs and specifications.





--The architect shall not accept any responsibilities for any failures due to unsupervised site operations.

PROPOSED SCHOOL BELL (2015)

FOR
ASSOCIATION OF FEDERAL GOVERNMENT
COLLEGE ENUGU ALUMNI AMERICAS, INC .
-AFGCEAA
AT
FEDERAL GOVERNMENT COLLEGE
ENUGU, ENUGU STATE.

STRUCTURAL DETAILS.

Project number	AFGCEAA -- 1	001
Date	NOVEMBER 2015	
Drawn by	PROJECT IMPLEMENTATION COMMITTEE(PIC)	
Scale		1 : 100

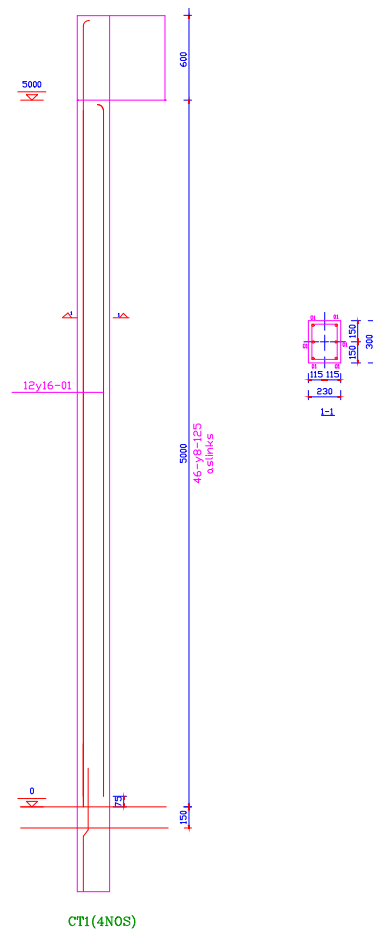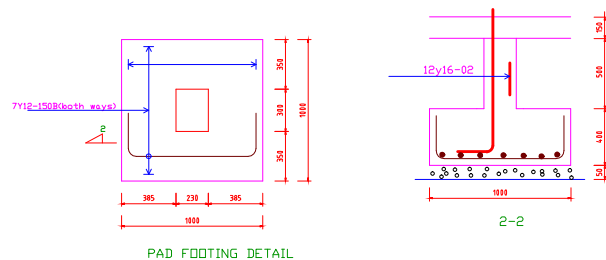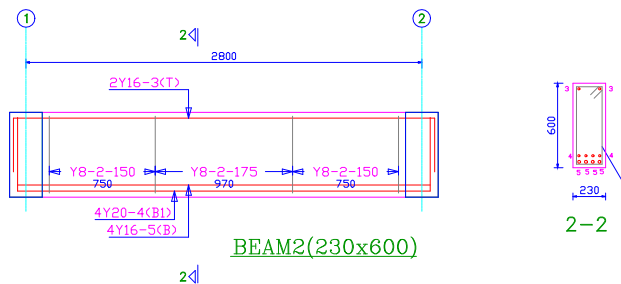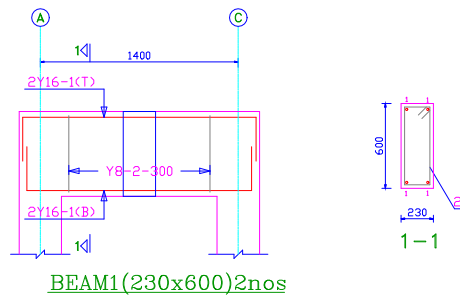

NOTES.

--DO NOT scale dimensions off this dwg. Any discrepancies MUST be referred to the architect for proper clarification.

--The client undertakes to execute this project in TOTAL conformity with these dwgs and specifications.

--The architect shall not accept any responsibilities for any failures due to unsupervised site operations.

PROPOSED SCHOOL BELL (2015)

FOR
ASSOCIATION OF FEDERAL GOVERNMENT
COLLEGE ENUGU ALUMNI AMERICAS, INC .
-AFGCEAA
AT
FEDERAL GOVERNMENT COLLEGE
ENUGU, ENUGU STATE.

STRUCTURAL DETAILS.

Project number	AFGCEAA -- 1	002
Date	NOVEMBER 2015	
Drawn by	PROJECT IMPLEMENTATION COMMITTEE(PIC)	Scale
		1 : 100